


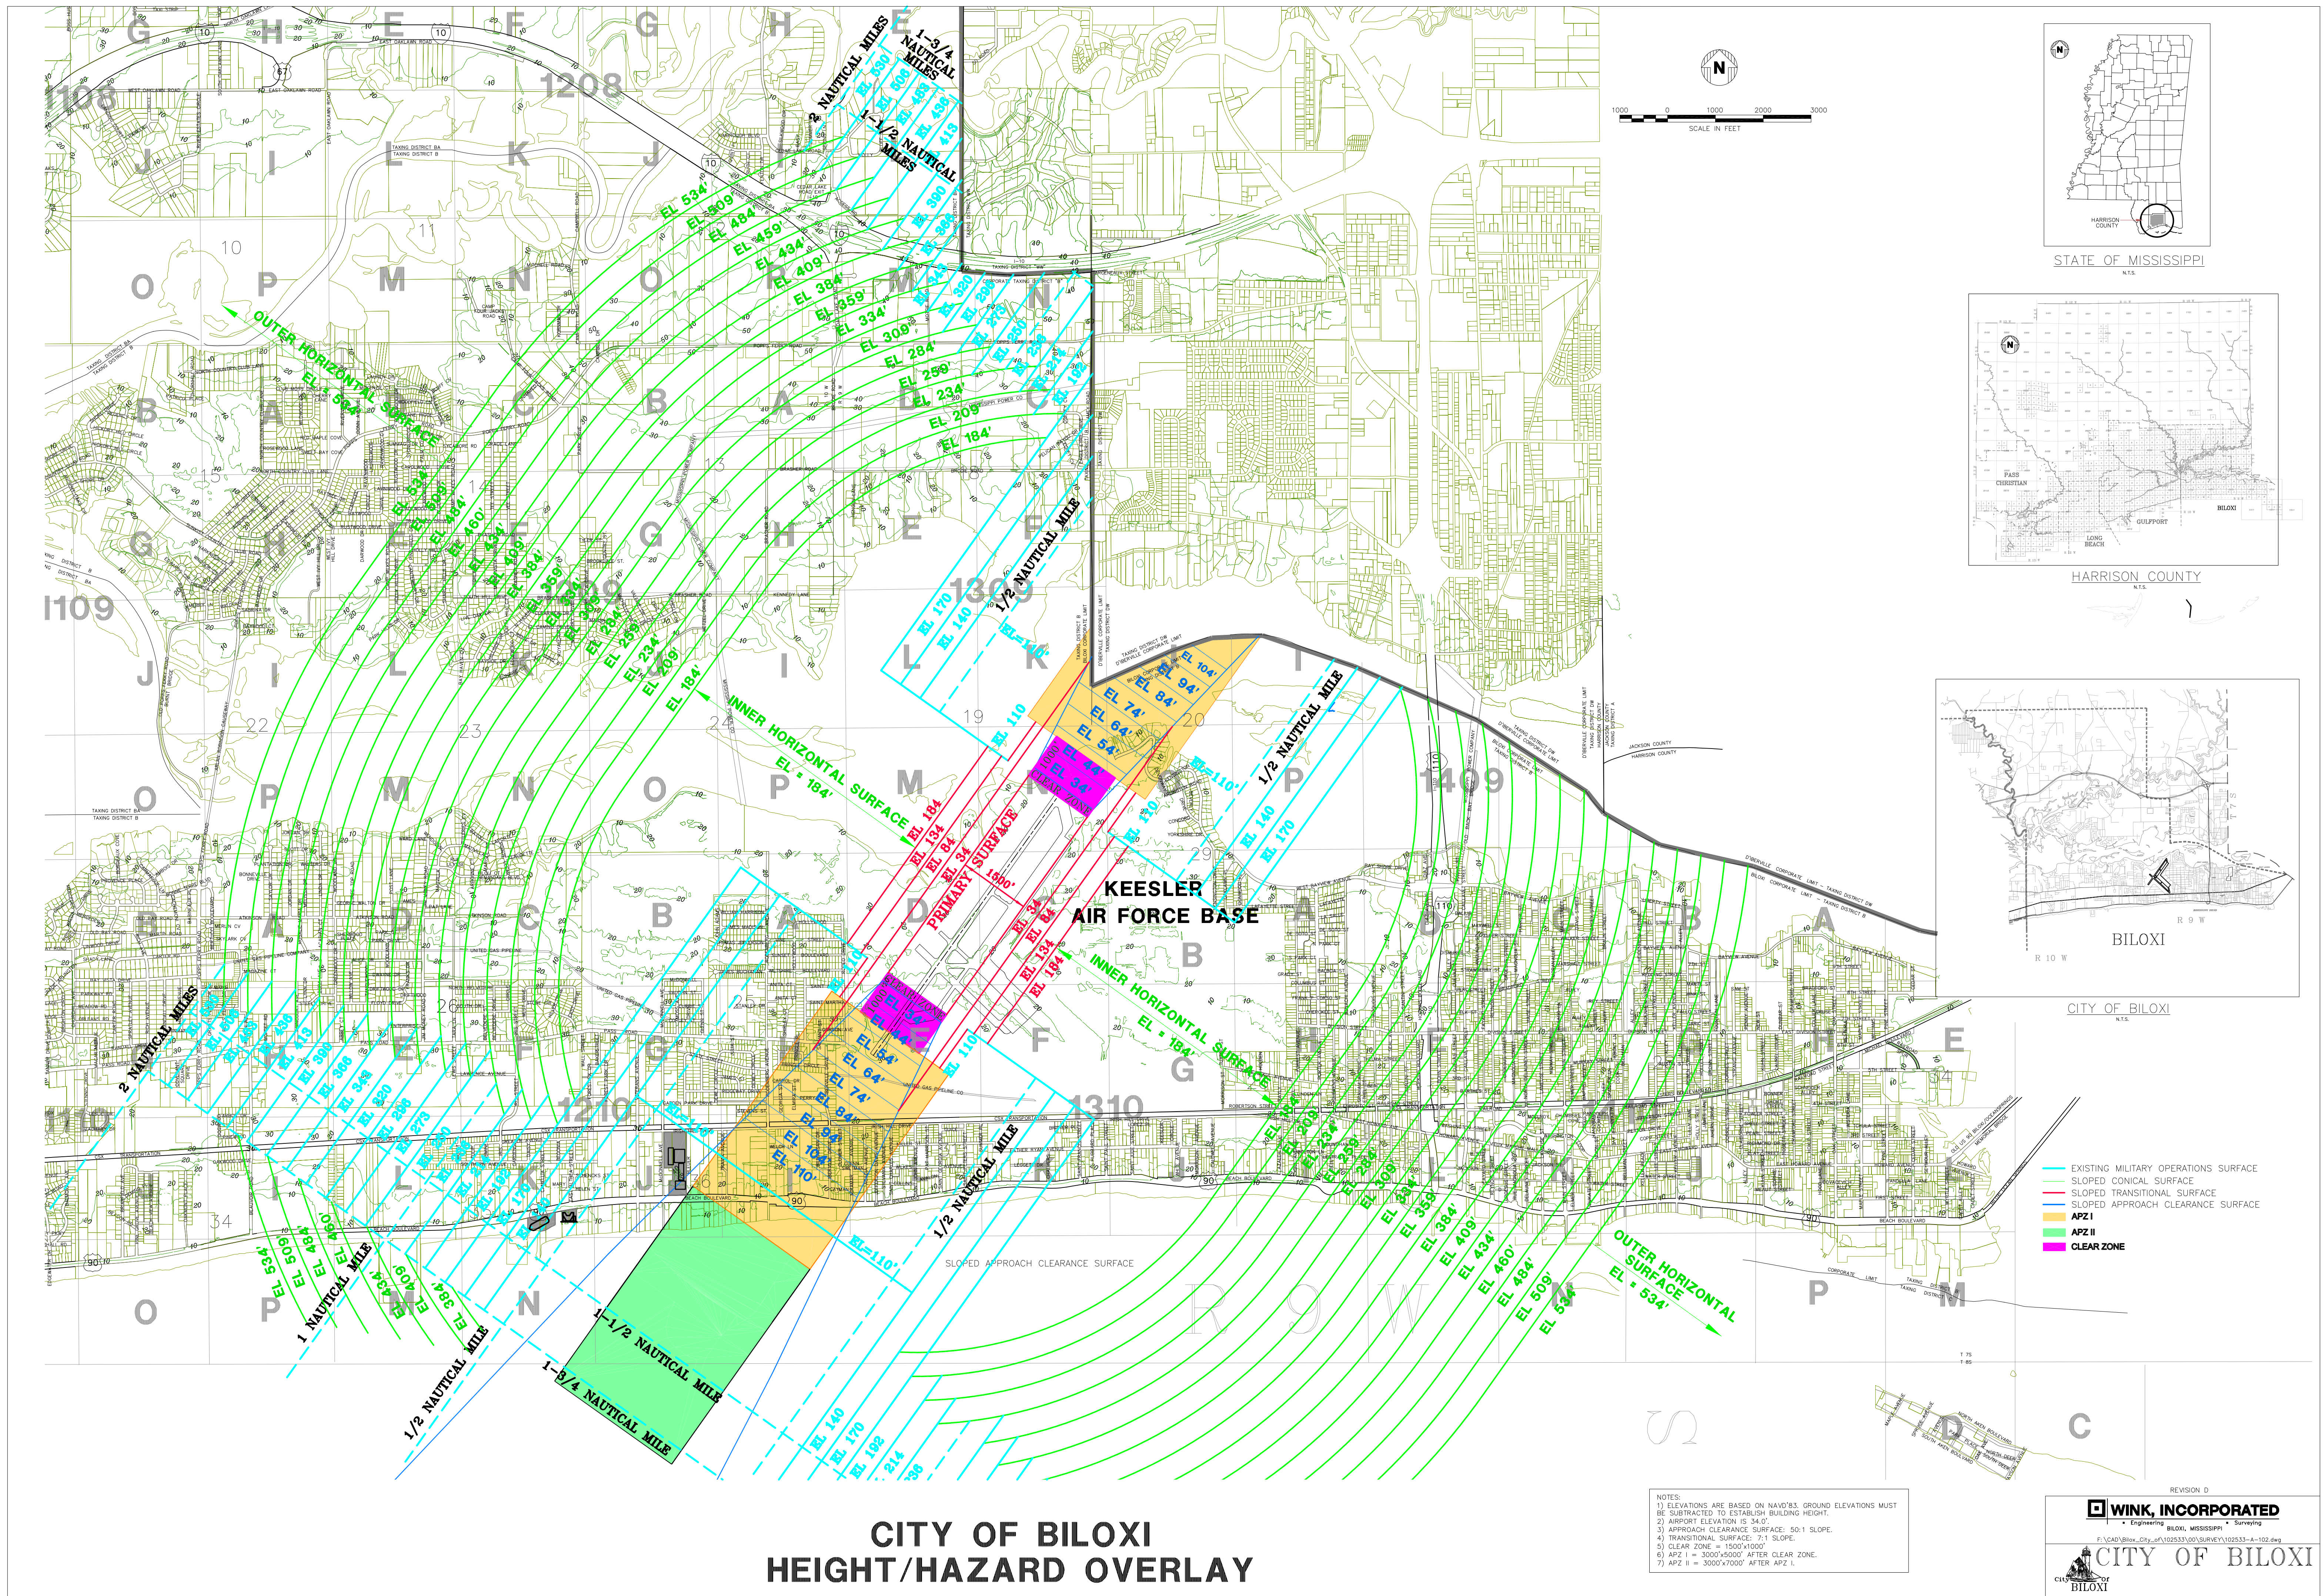

CITY OF BILOXI
HEIGHT/HAZARD OVERLAY

NOTES:
1) ELEVATIONS ARE BASED ON NAVD83. GROUND ELEVATIONS MUST BE SUBTRACTED TO ESTABLISH BUILDING HEIGHT.
2) AIRPORT ELEVATION IS 34.0'.
3) APPROACH CLEARANCE SURFACE: 50:1 SLOPE.
4) TRANSITIONAL SURFACE: 7:1 SLOPE.
5) CLEAR ZONE = 1500'x1000'.
6) APZ I = 3000'x3000' AFTER CLEAR ZONE.
7) APZ II = 3000'x7000' AFTER APZ I.

REVISION D

WINK, INCORPORATED
• Engineering • Surveying
F:\CAD\Biloxi_City_of\102533\00\SURVEY\102533-A-102.dwg

CITY OF BILOXI